



-2.KAT

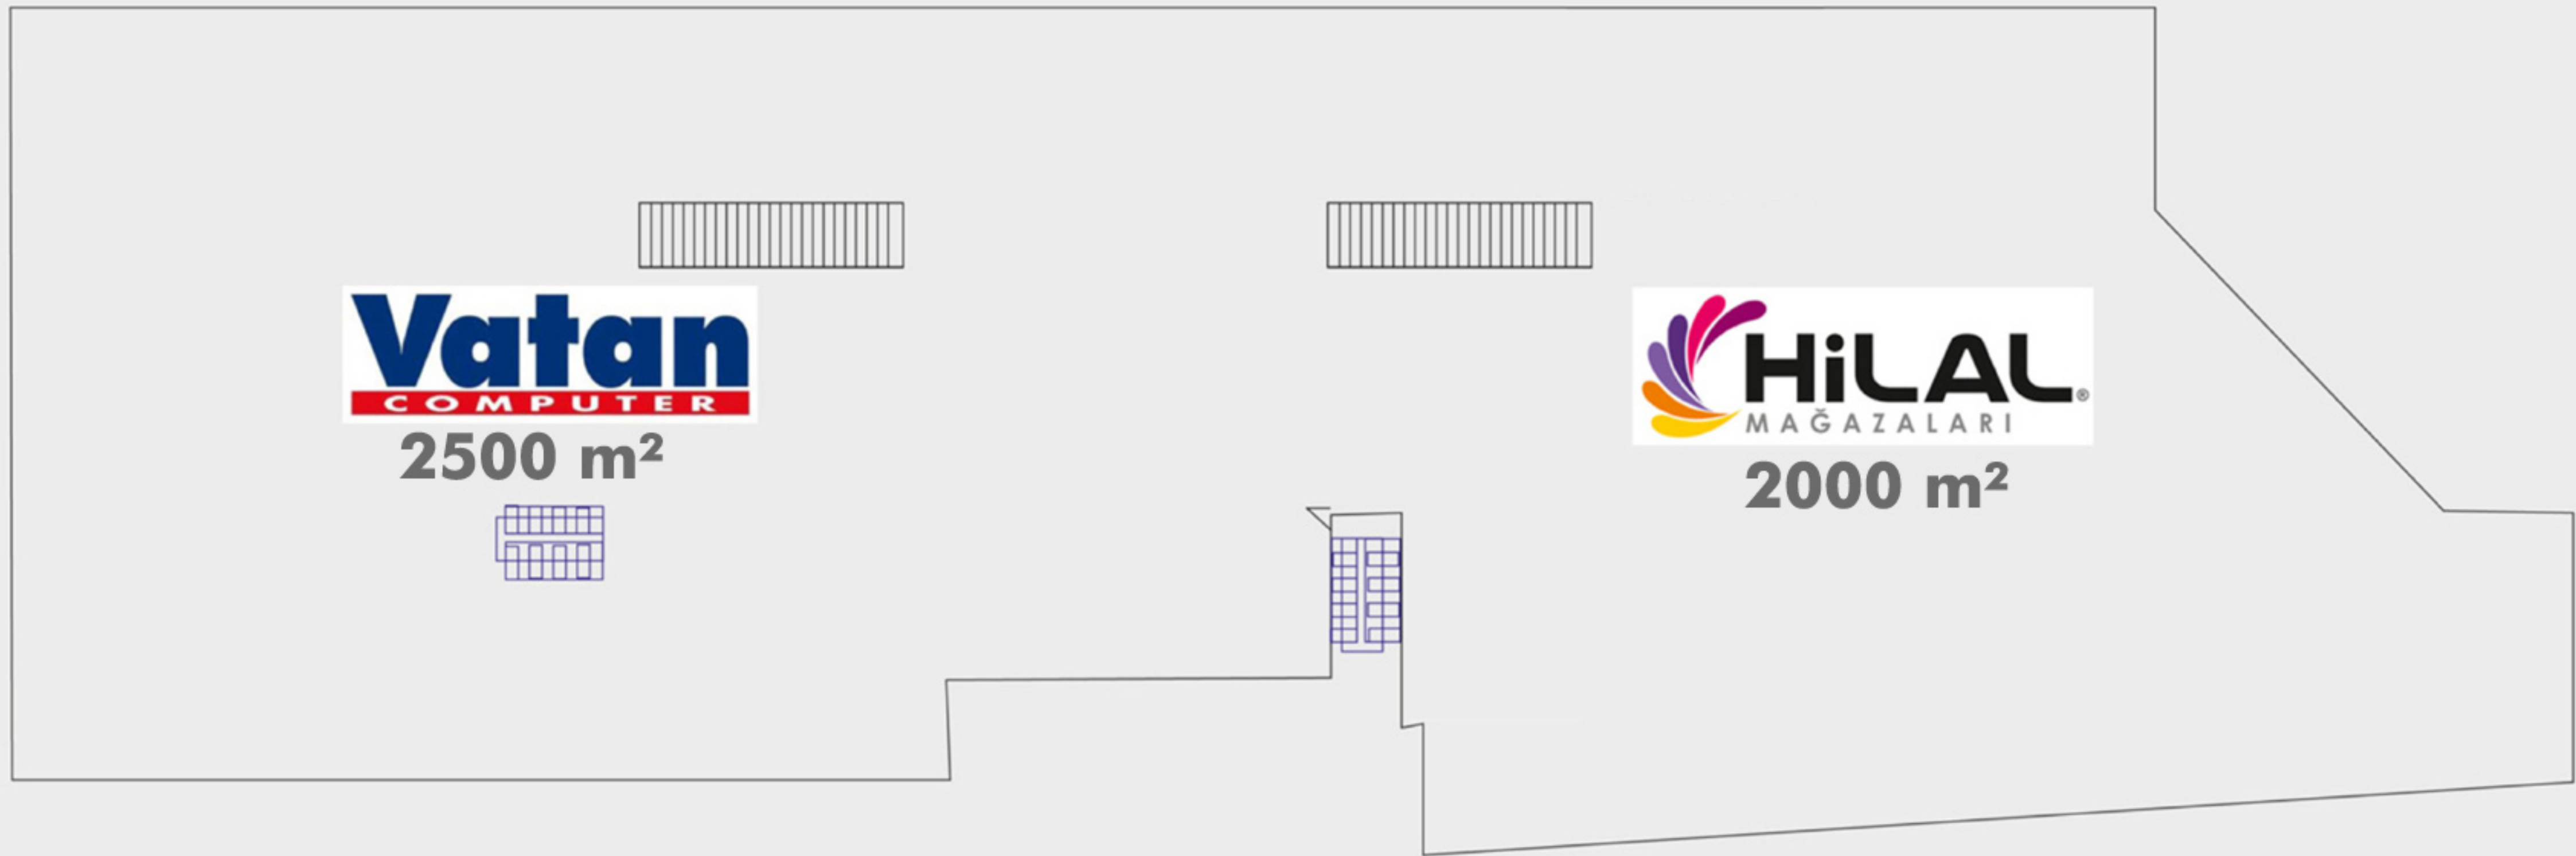


-1 KAT




GİRİŞ KATI

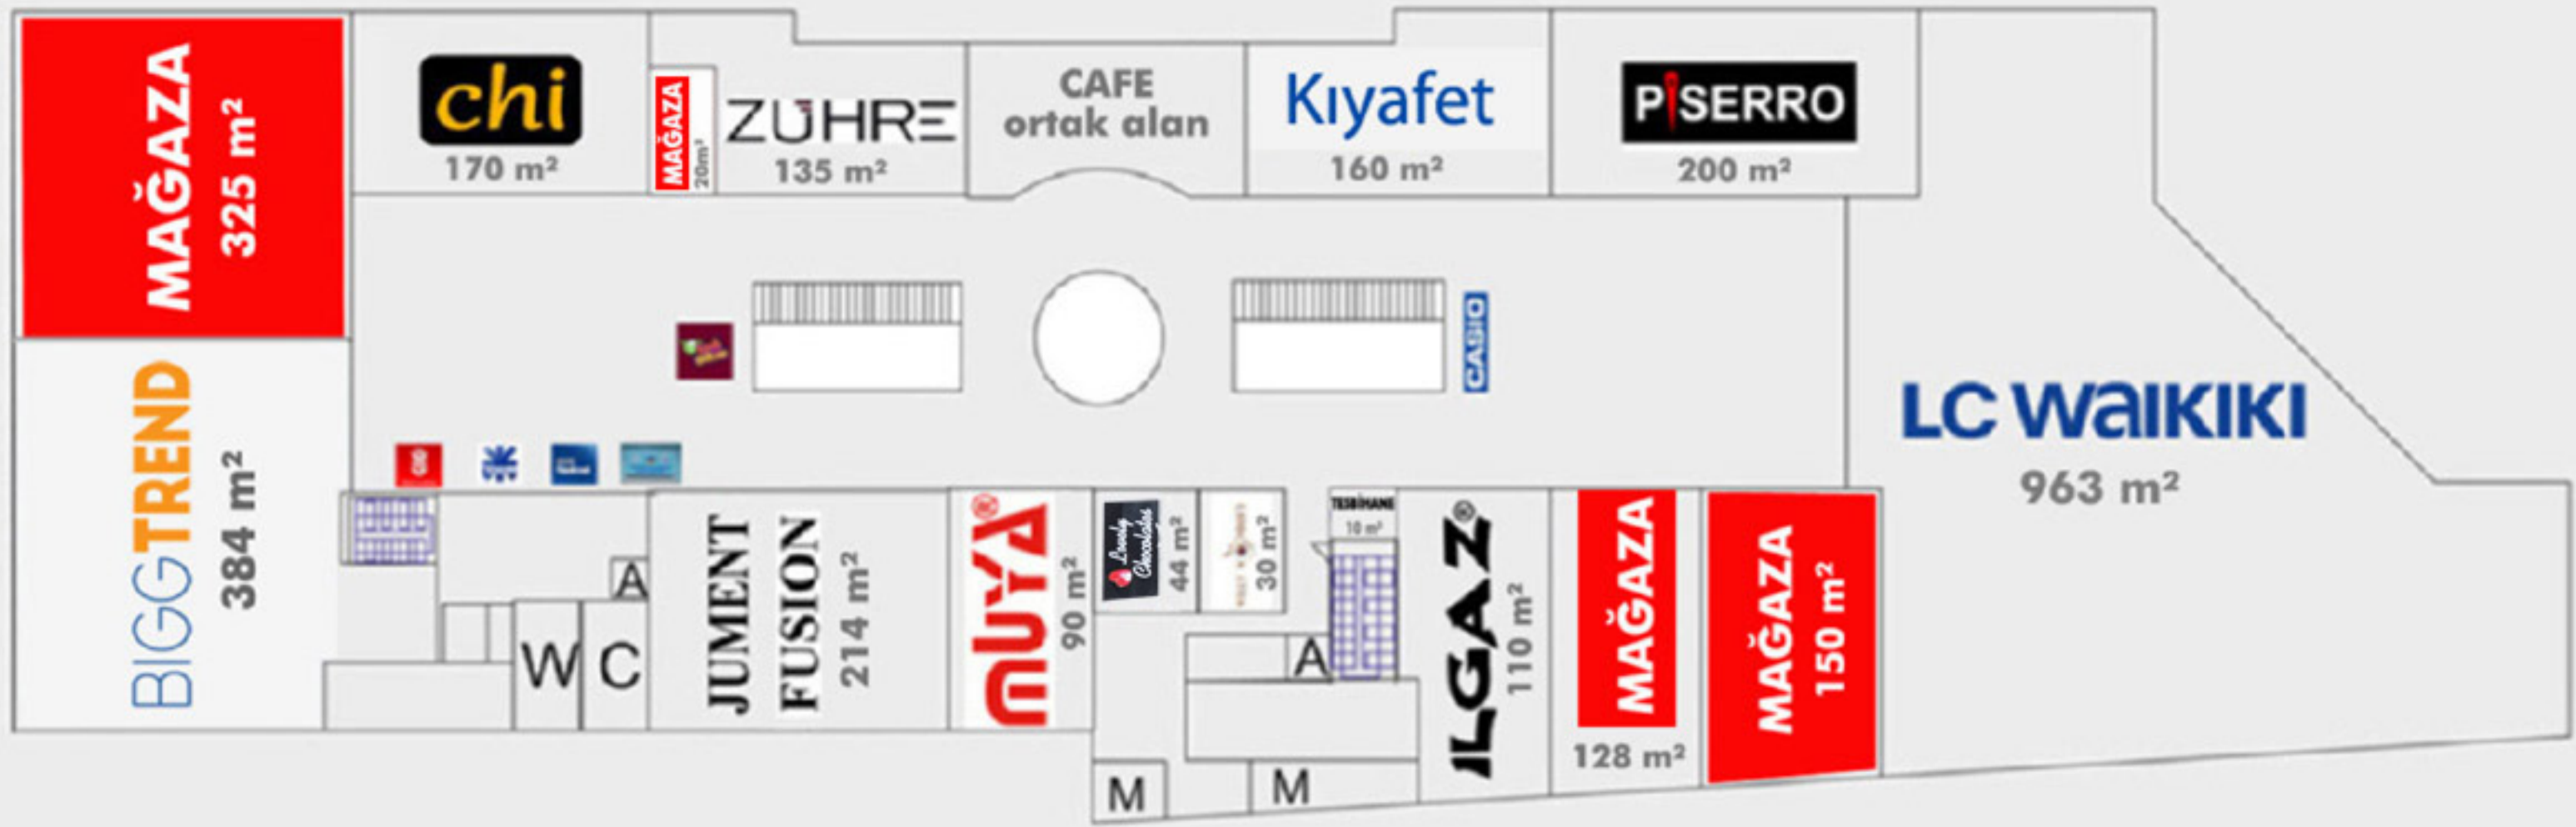

1. KAT

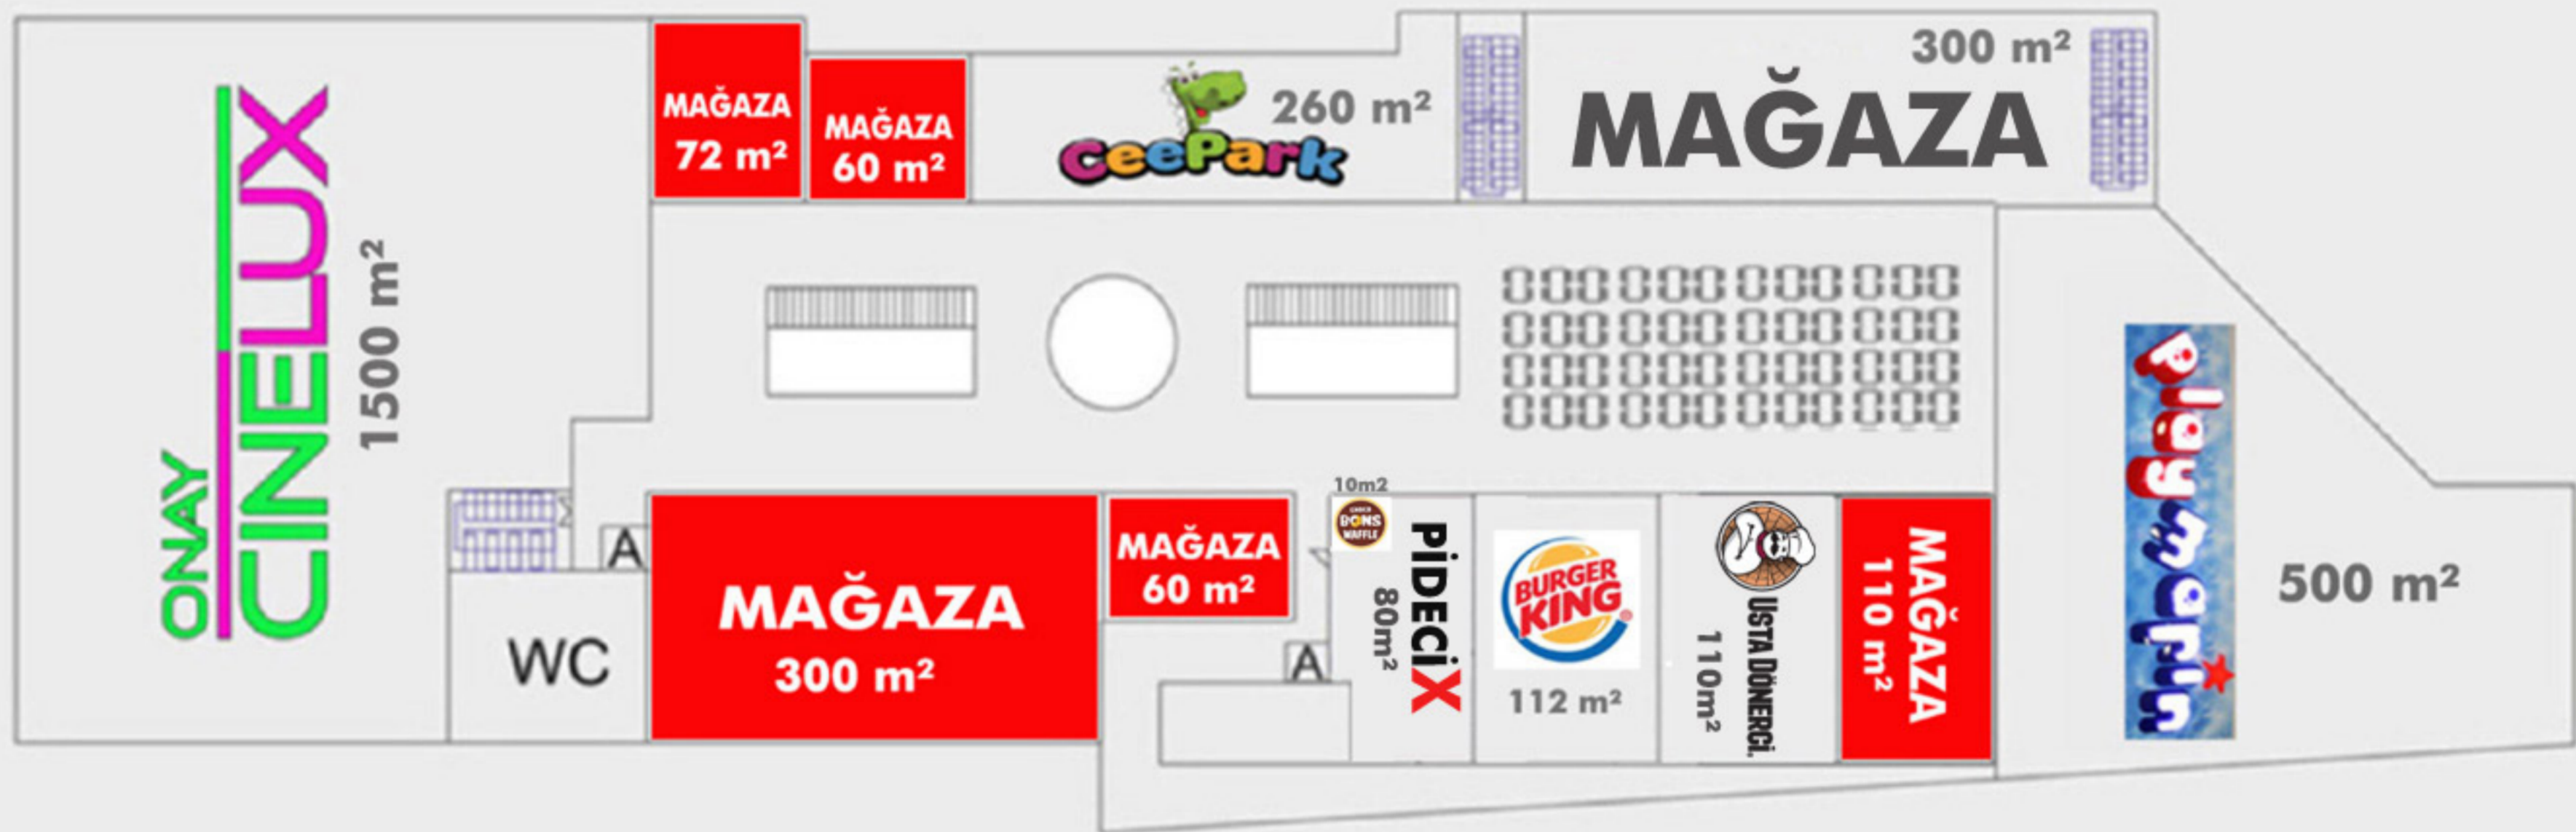

2. KAT

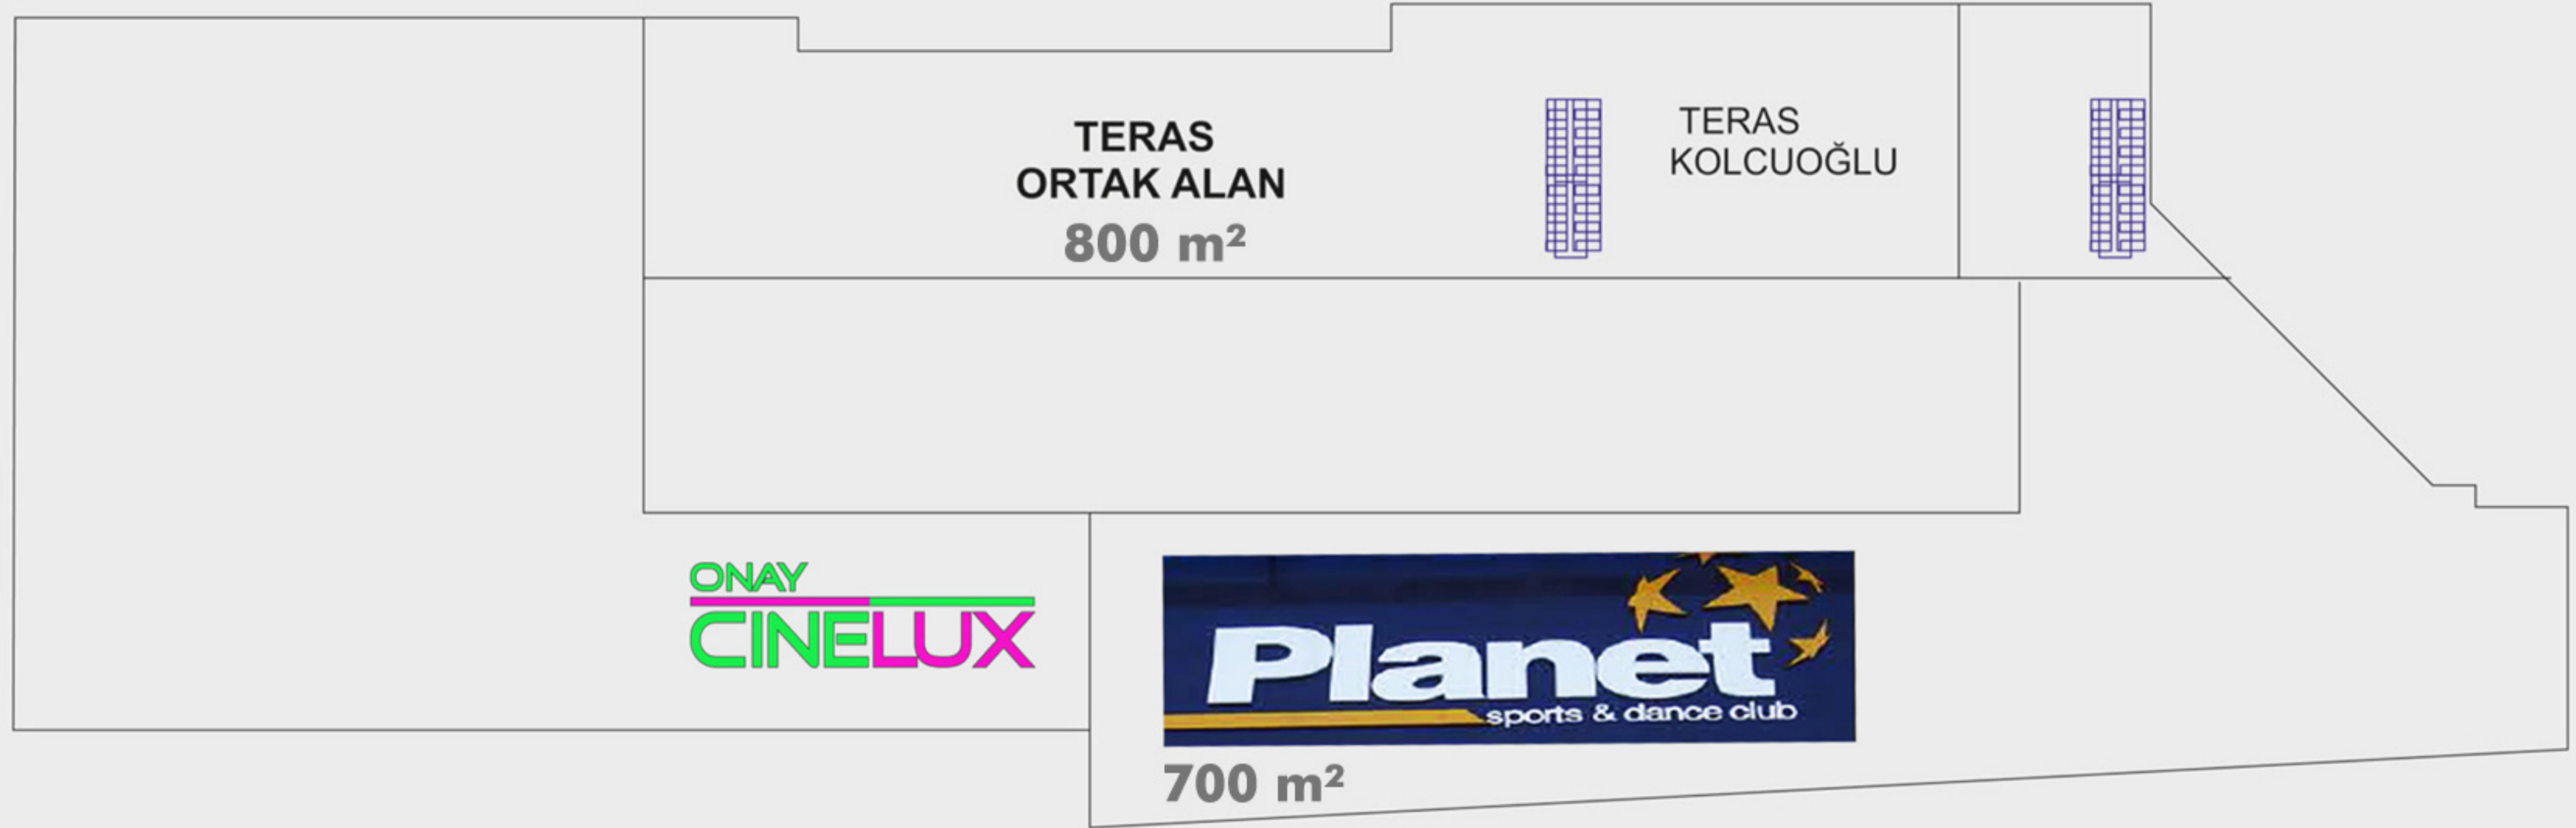

TERAS KAT